


PLAN DE
SCALE 1:500

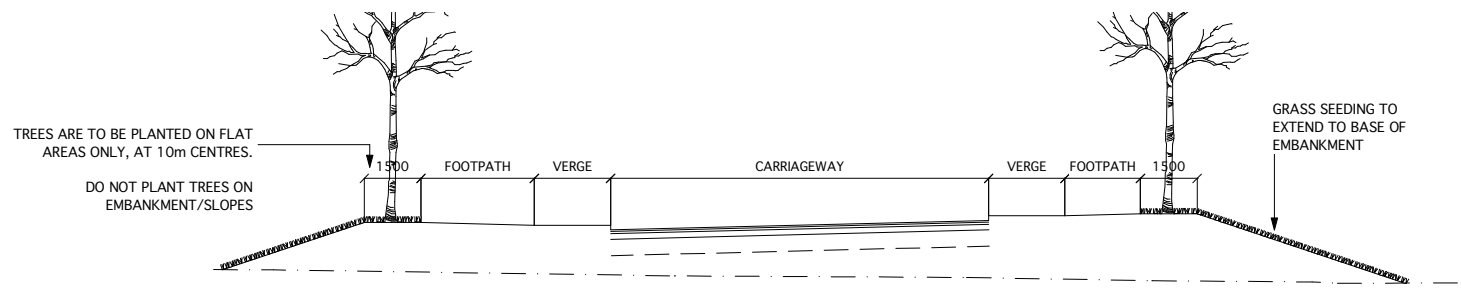

CH300 TYPICAL SECTION 1:100
REFER ENGINEERS DRAWING: SECTION CH300.00 FOR DIMENSIONS


PLANT SCHEDULE: PLANS DE & EF

TREES		AGE/	MINIMIM	MINIMIM	ROOT	MINIMUM	MINIMUM No.	TOTAL
BOTANICAL NAME	FORM	CONDITION	GIRTH IN cm	HEIGHT cm	CLEAR STEM cm	SIZE RANGE IN LITRES	BREAKS/ BRANCES	NUMBER OF PLANTS
Acer campestre 'Elsrijk'	STANDARD (EXTRA HEAVY)	4x	20-25	450-600	MIN-200	ROOTBALL 75	5	92

GRASS
SEED MIX 'A4' LOW MAINTENANCE AREAS BY BRITISH SEED HOUSES

BRITISH SEED HOUSES, BRISTOL: T: 01179 823 691 F: 01179 822 198 E: seeds@bshavon.co.uk W: www.britisseedhouses.com	SOW: SOWING RATE: 35g/msq. (350kgs/ha)	CUTTING HEIGHT: DOWN TO 20mm MAX ONCED ESTABLISHED	FERTILISER: BSH1 OR BSH2	REFER TO SUPPLIERS FOR FURTHER INFORMATION
--	---	--	-----------------------------	--

- GENERAL NOTES**
- ALL DRAWINGS MUST BE READ IN CONJUNCTION WITH ALL LANDSCAPE DOCUMENTS AND SPECIFICATIONS, ECOLOGISTS DOCUMENTATION, CIVIL AND STRUCTURAL ENGINEERS DOCUMENTS, AND IRRIGATION DOCUMENTS.
 - THE CONTRACTOR SHALL BE RESPONSIBLE FOR CONFIRMING THE POSITION OF ALL EXISTING SERVICES, STRUCTURES AND WORKS IN AND AROUND THE SITE.
 - CONTRACTOR TO CONFIRM ALL DIMENSIONS AND LEVELS PRIOR TO COMMENCING WORK AND ORDERING MATERIALS.
 - CLERK OF WORKS TO BE NOTIFIED IMMEDIATELY OF ANY DISCREPANCIES.
 - PLANTING AREAS ARE BASED ON ENGINEERS DIGITAL INFORMATION.
 - THE CONTRACTOR IS TO PROTECT ALL EXISTING TREES AND ECOLOGICAL DITCHES FROM ANY DAMAGE OR DISRUPTION DURING THE WORKS. WHERE DISRUPTION IS LIKELY TO OCCUR, CONTRACTOR TO NOTIFY SUPERINTENDANT PRIOR TO WORKS COMMENCING AND AWAIT INSTRUCTIONS HOW TO PROCEED.
 - REFER PLAN 498B/201 FOR PLANTING DETAILS: TREE IN GRASS 1/201, STRUCTURAL GRASS 2/201, GRASS 3/201

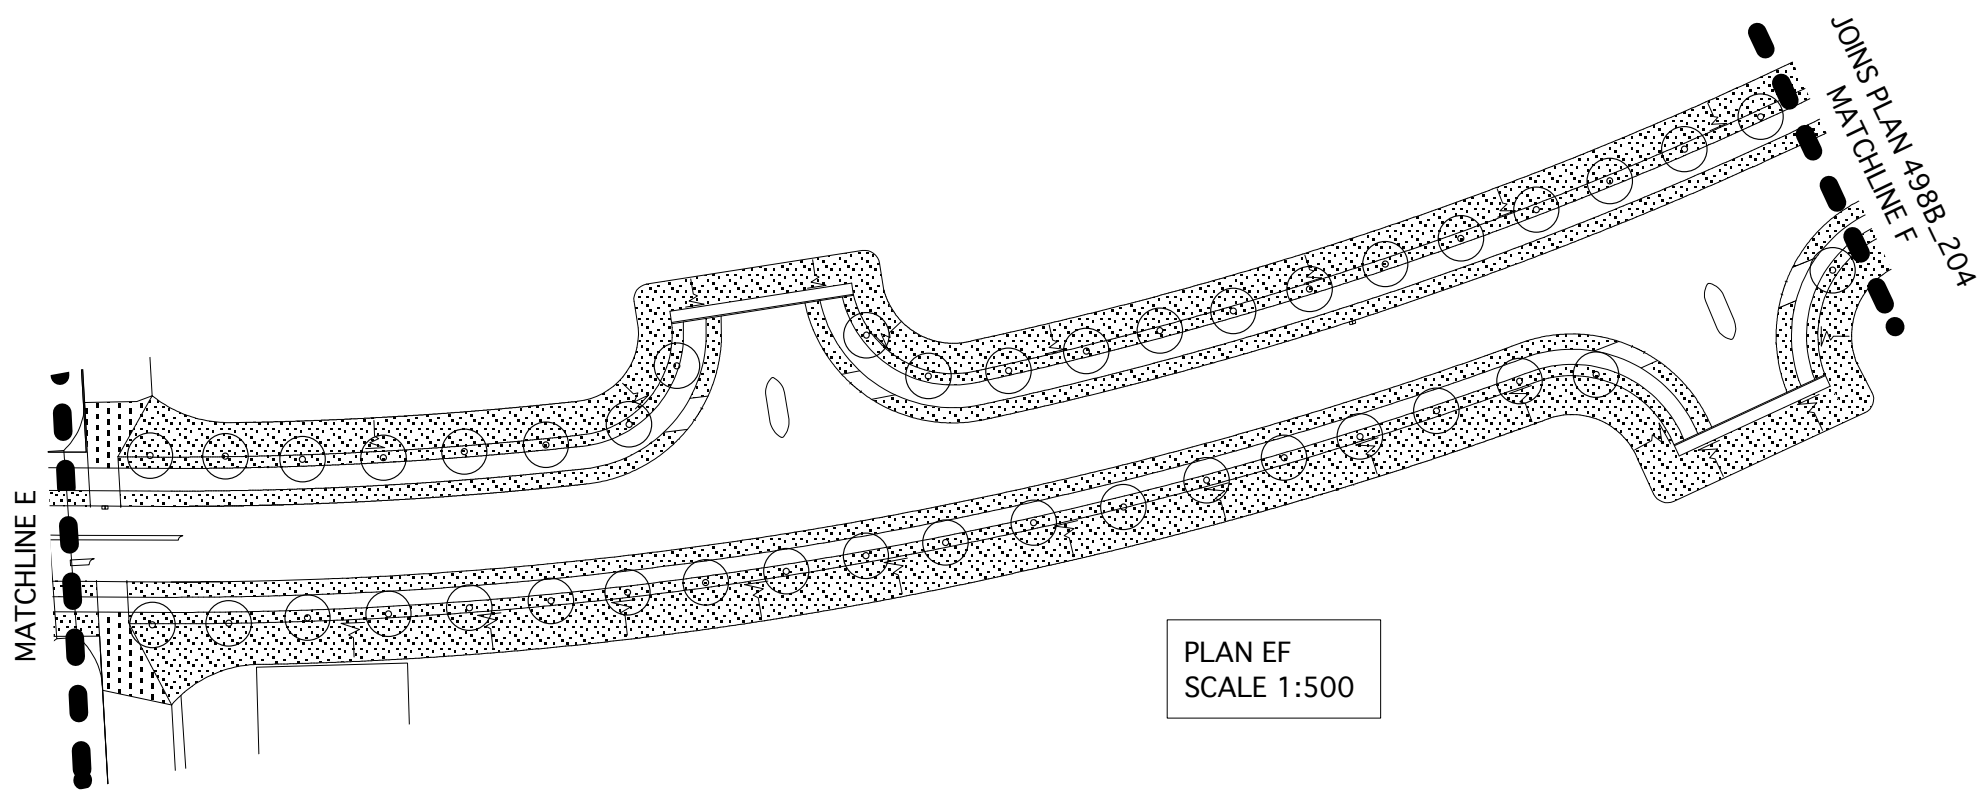

PLAN EF
SCALE 1:500

- KEY**
- | | |
|---|--|
| ○ | SEMI-MATURE TREE. REFER DETAIL 1/201, PLANT SCHEDULE AND SPECIFICATION |
| ▨ | SEEDED GRASS ON TOPSOIL. REFER SPECIFICATION & DETAIL 3/201 |
| ▩ | REINFORCED GRASS NETLON OR SIMILAR APPROVED. REFER SPECIFICATION & DETAIL 2/201. REFER TO ENGINEERS DRAWINGS FOR LOCATION. |

31/08/06 ISSUE TO DESIGN TEAM FOR COMMENT

DRAFT

CENTREPORT GOOLE LANDSCAPE WORKS PROJECT

SPINE ROAD PLAN
DRAWING

1:500 @A1 SCALE
MAY 2006 DATE

498B_203 -
DWG. NO. REVISION

CAMLIN LONSDALE
LANDSCAPE ARCHITECTS

33 PEEL STREET MANSDEN HUDDERSFIELD HD7 6BW FAX 01484 814188 TEL 01484 818089
email: camlin@camlinlonsdale.com www.camlinlonsdale.com UK Limited Company Reg No: 0449572